

**FLAT 1503 - SBUA - 1745 SFT**

**FLAT NO**

**FLAT TYPE**


**FLOOR**

**1503**



**3 BHK - A TYPE**

**15TH FLOOR**


**KEY PLAN - BLOCK A**

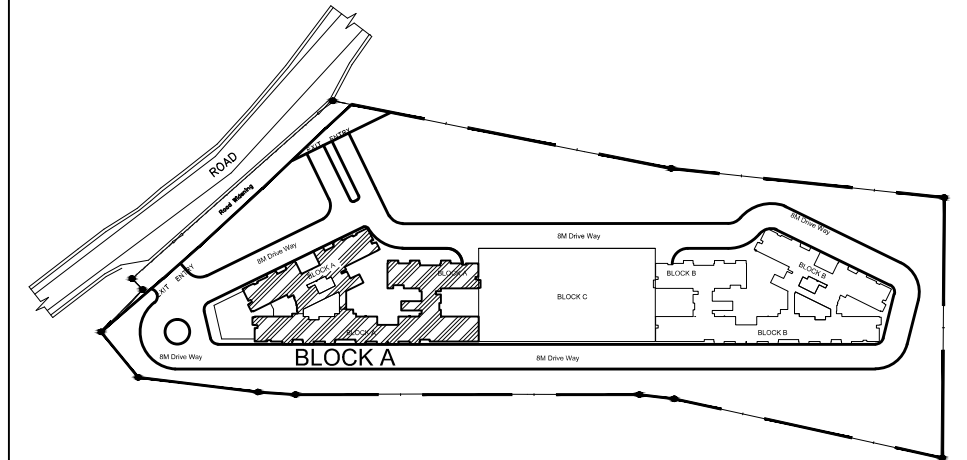

**KEY PLAN - UNIT - 1503**

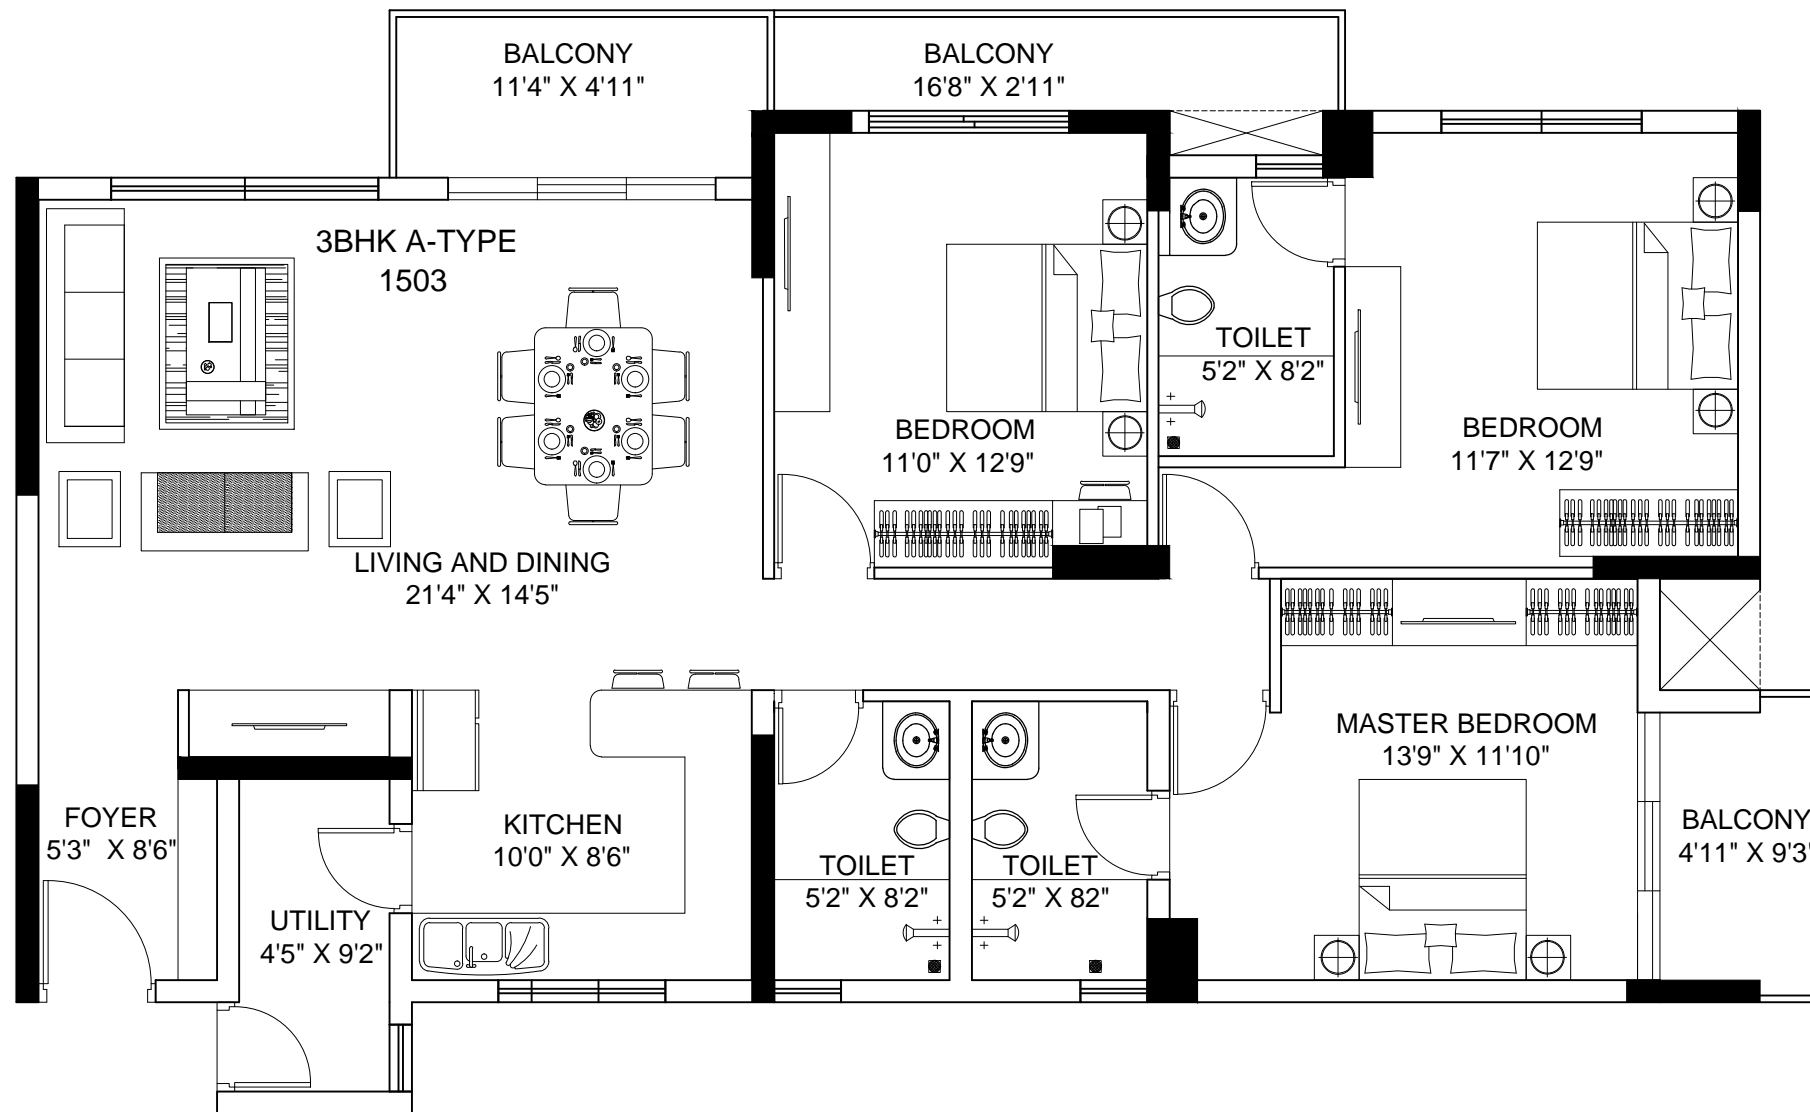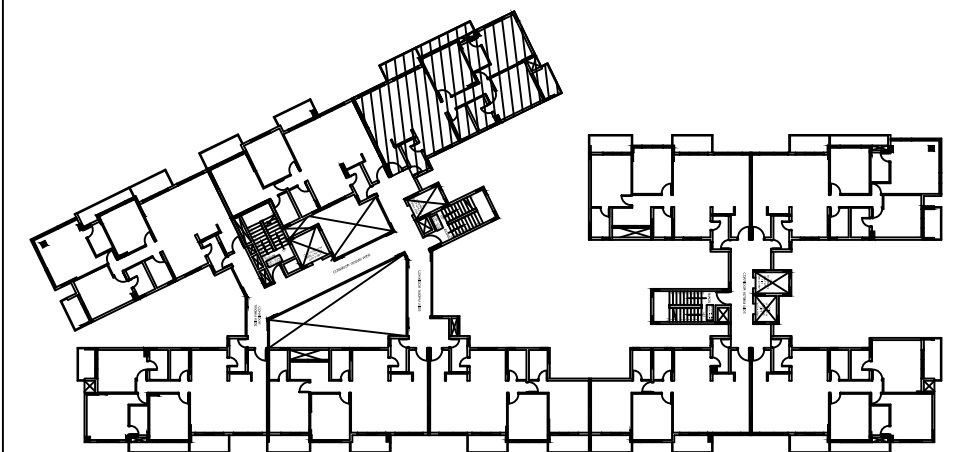

ARCHITECTS

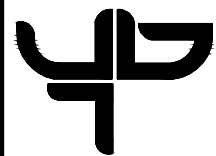


**V.B.T. CONSORTIUM**  
 ARCHITECTS & ENGINEERS  
 324, PALACE UPPER ORCHARDS,  
 BANGALORE - 560 080  
 Email : vbtarchitect@gmail.com  
 Phone : (080) 23615656 Fax : (080) 23614546

**PROJECT NAME :**  
**WINDSOR TROIKA**



**DRAWING TITLE :**

**UNIT PLAN**

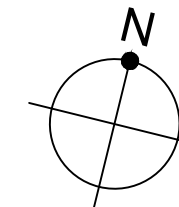

SCALE : NTS

DATE : 26-10-2015