

FLAT 0305 - SBUA - 1503 SFT

FLAT NO

FLAT TYPE


FLOOR

0305



2 BHK - B TYPE

03RD FLOOR


KEY PLAN - BLOCK A

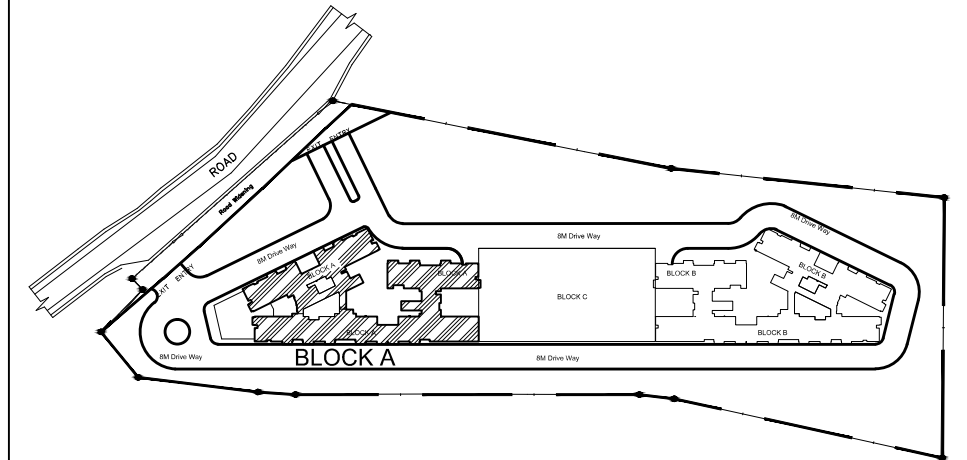

KEY PLAN - UNIT - 0305

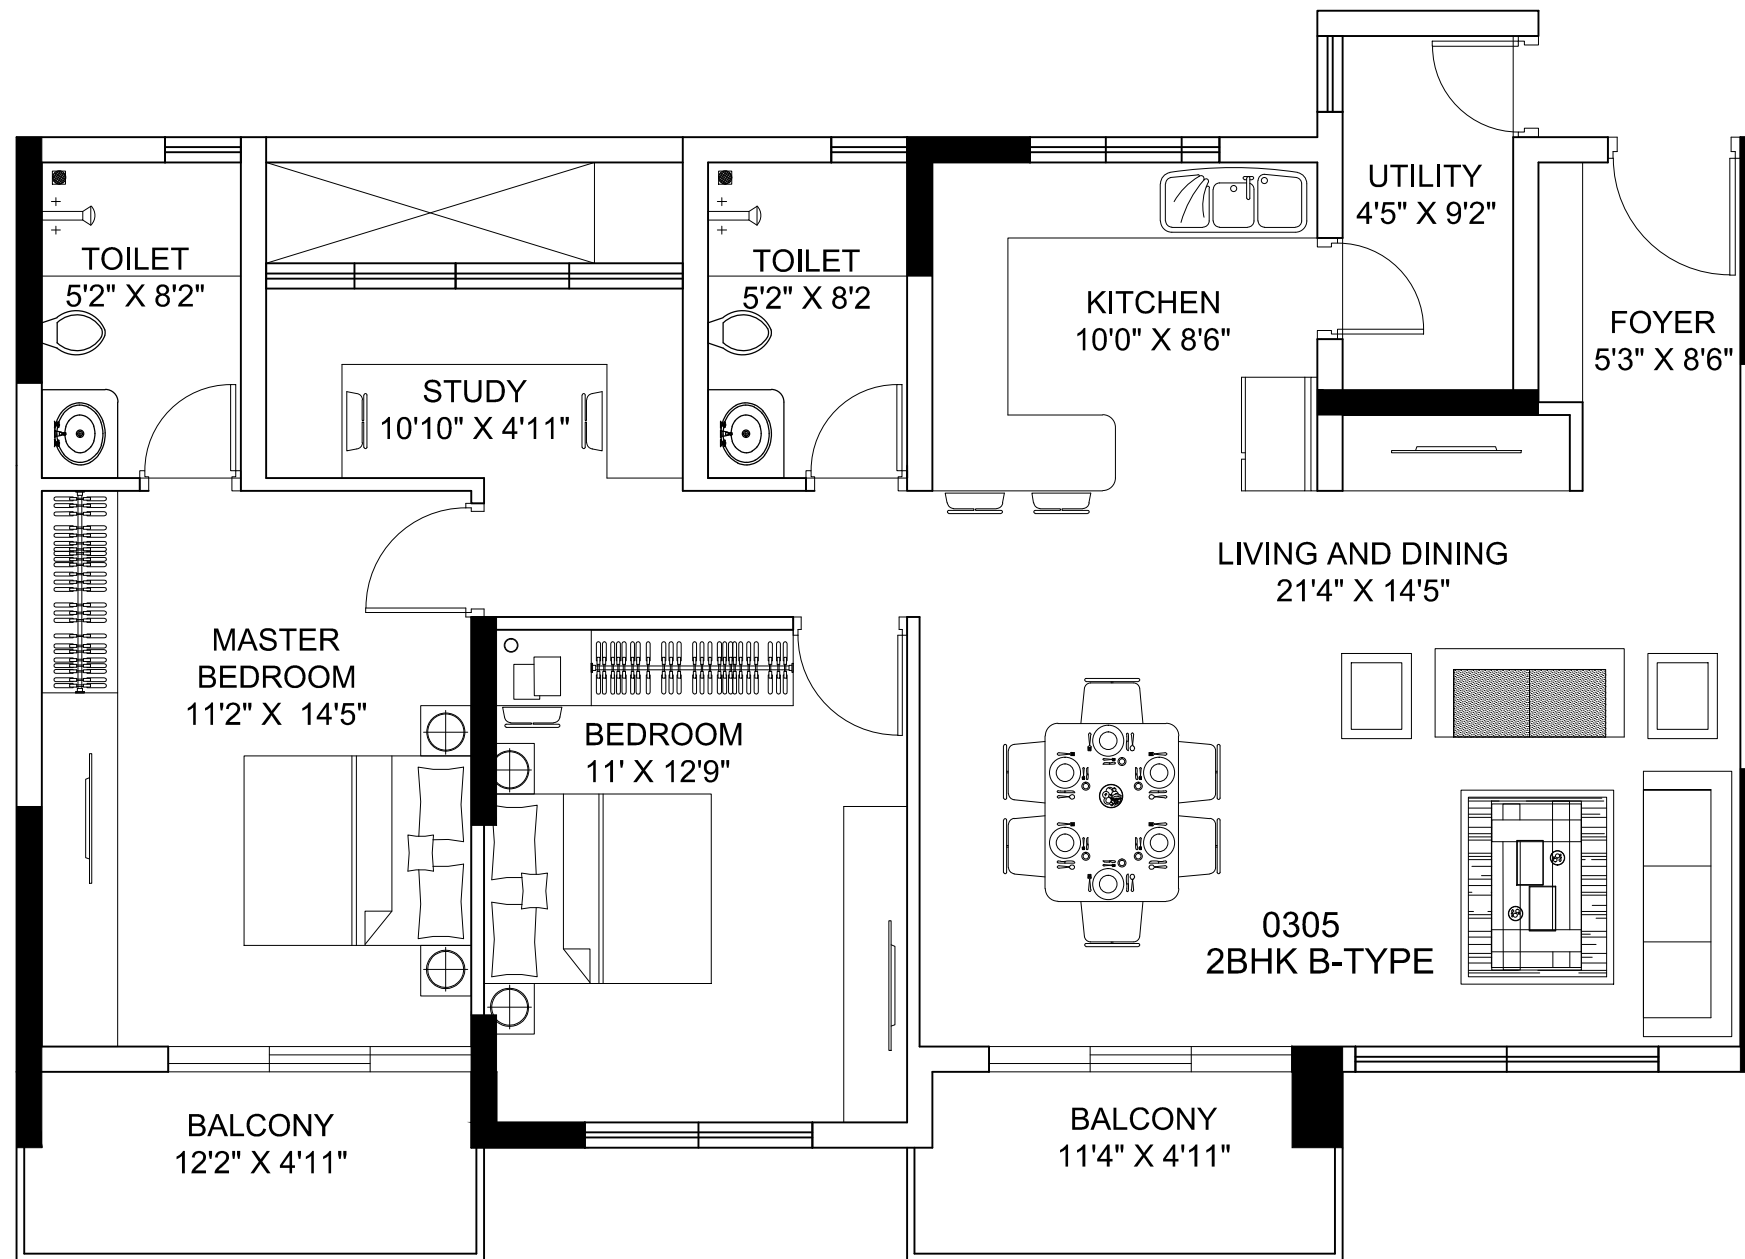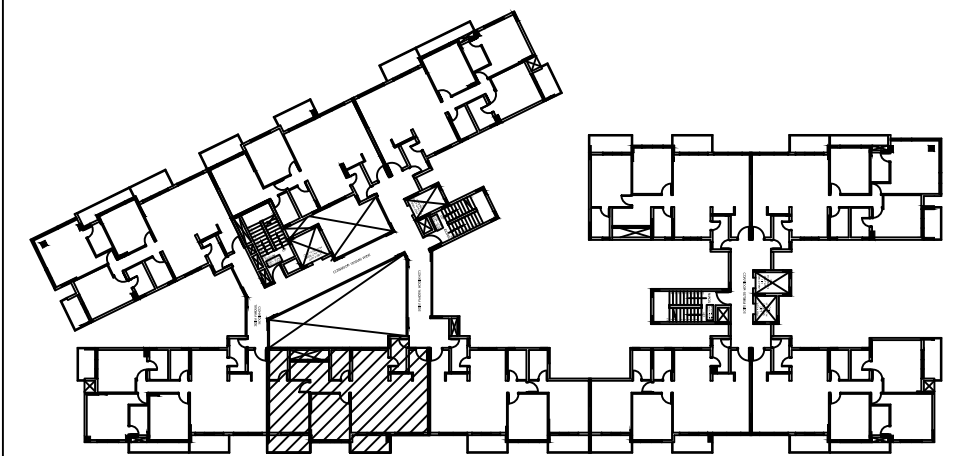

ARCHITECTS

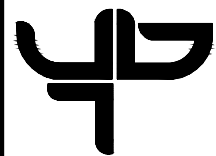


V.B.T. CONSORTIUM
 ARCHITECTS & ENGINEERS
 324, PALACE UPPER ORCHARDS,
 BANGALORE - 560 080
 Email : vbtarchitect@gmail.com
 Phone : (080) 23615656 Fax : (080) 23614546

PROJECT NAME :
WINDSOR TROIKA



DRAWING TITLE :

UNIT PLAN

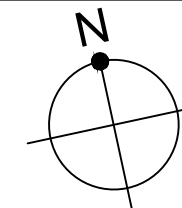

SCALE : NTS

DATE : 26-10-2015