

**- SBUA - 1814 SFT**

**FLAT NO**

**FLAT TYPE**




**FLOOR**

**809**

**3 BHK - C TYPE**

**08TH FLOOR**

**KEY PLAN - BLOCK A**

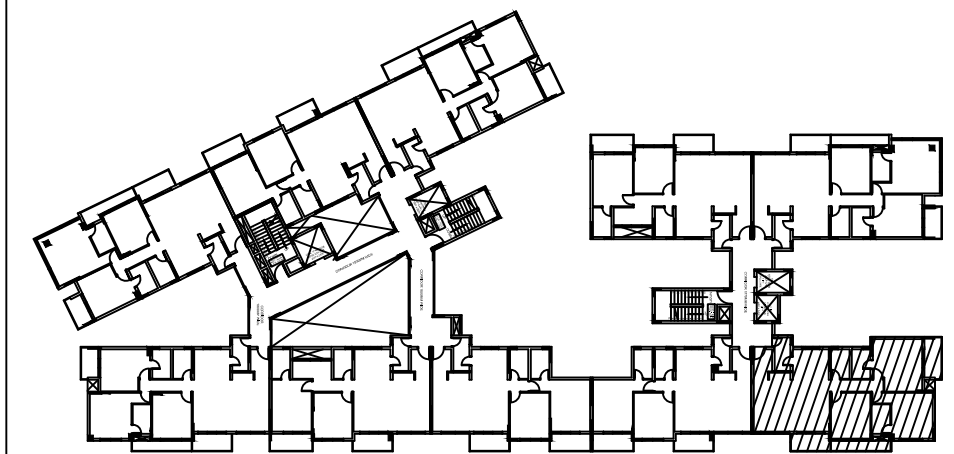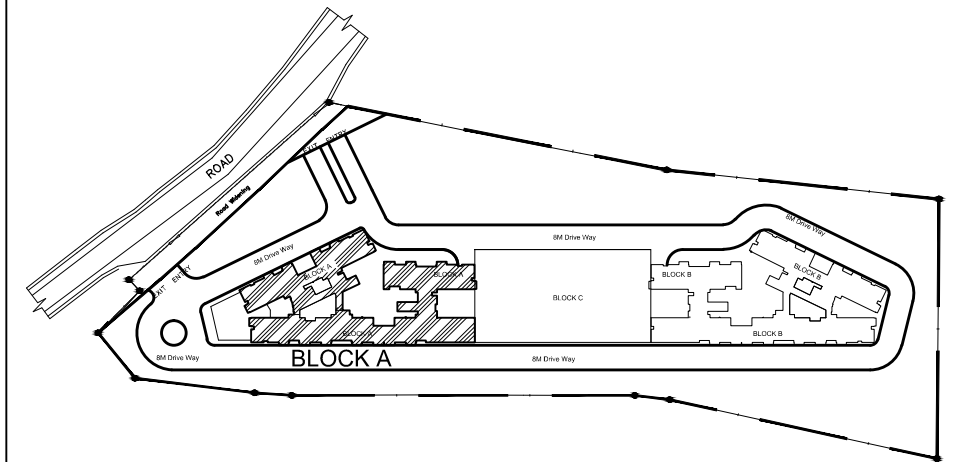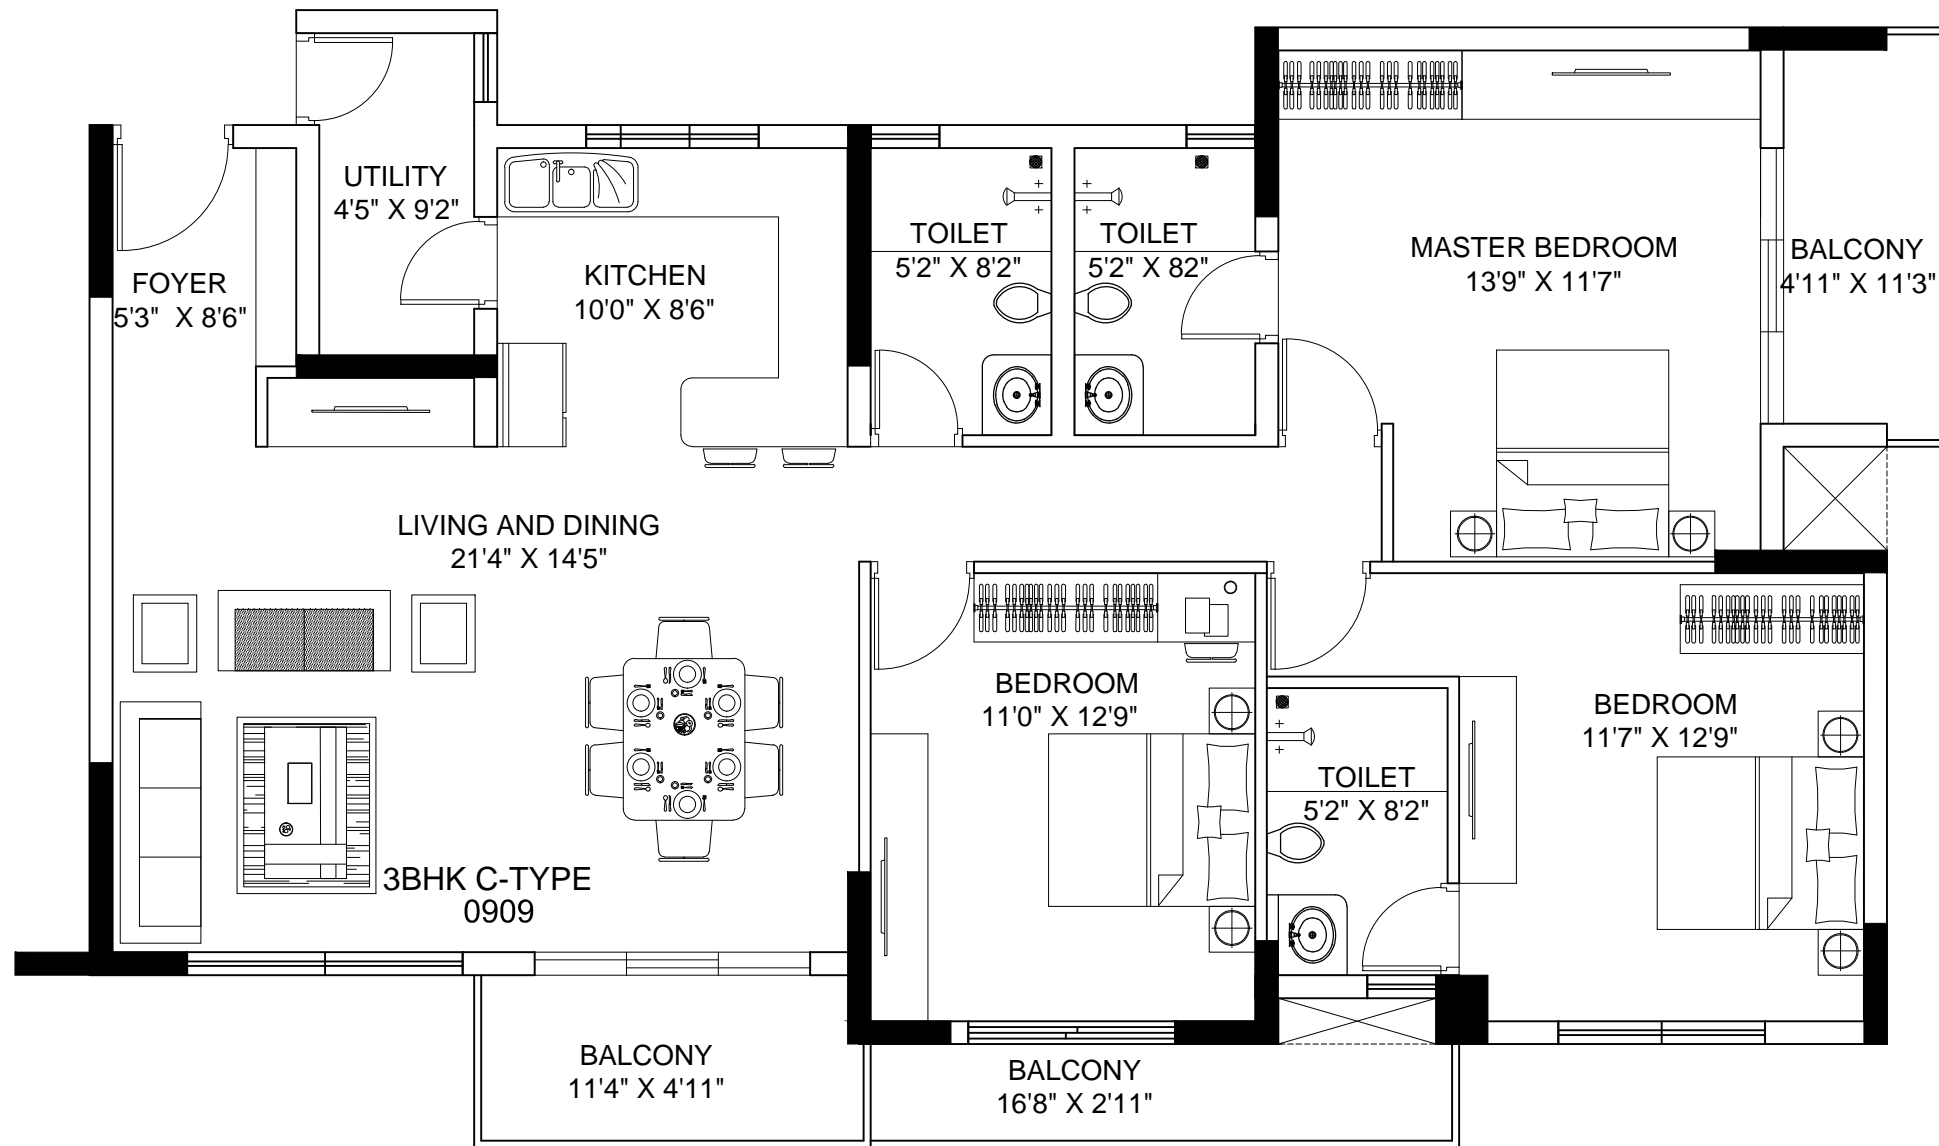


**ARCHITECTS**  
**V.B.T. CONSORTIUM**  
 ARCHITECTS & ENGINEERS  
 324, PALACE UPPER ORCHARDS,  
 BANGALORE - 560 080  
 Email : vbtarchitect@gmail.com  
 Phone : (080) 23615656 Fax : (080) 23614546

**PROJECT NAME :**  
**WINDSOR TROIKA**



**DRAWING TITLE :**

**UNIT PLAN**

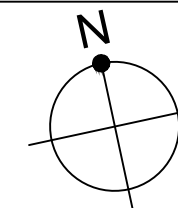

SCALE : NTS

DATE : 26-10-2015