

SBUA - 1416 SFT

FLAT NO

FLAT TYPE


FLOOR

320



2 BHK - A TYPE

03rd FLOOR

KEY PLAN - BLOCK B

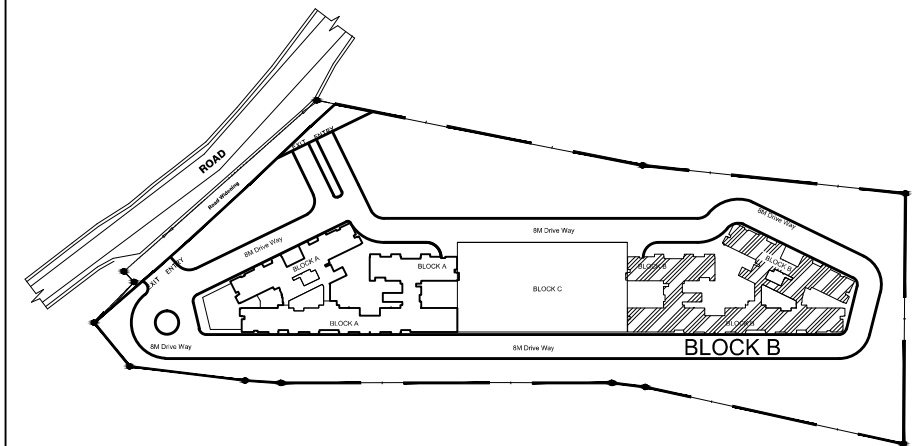

KEY PLAN - UNIT - 320

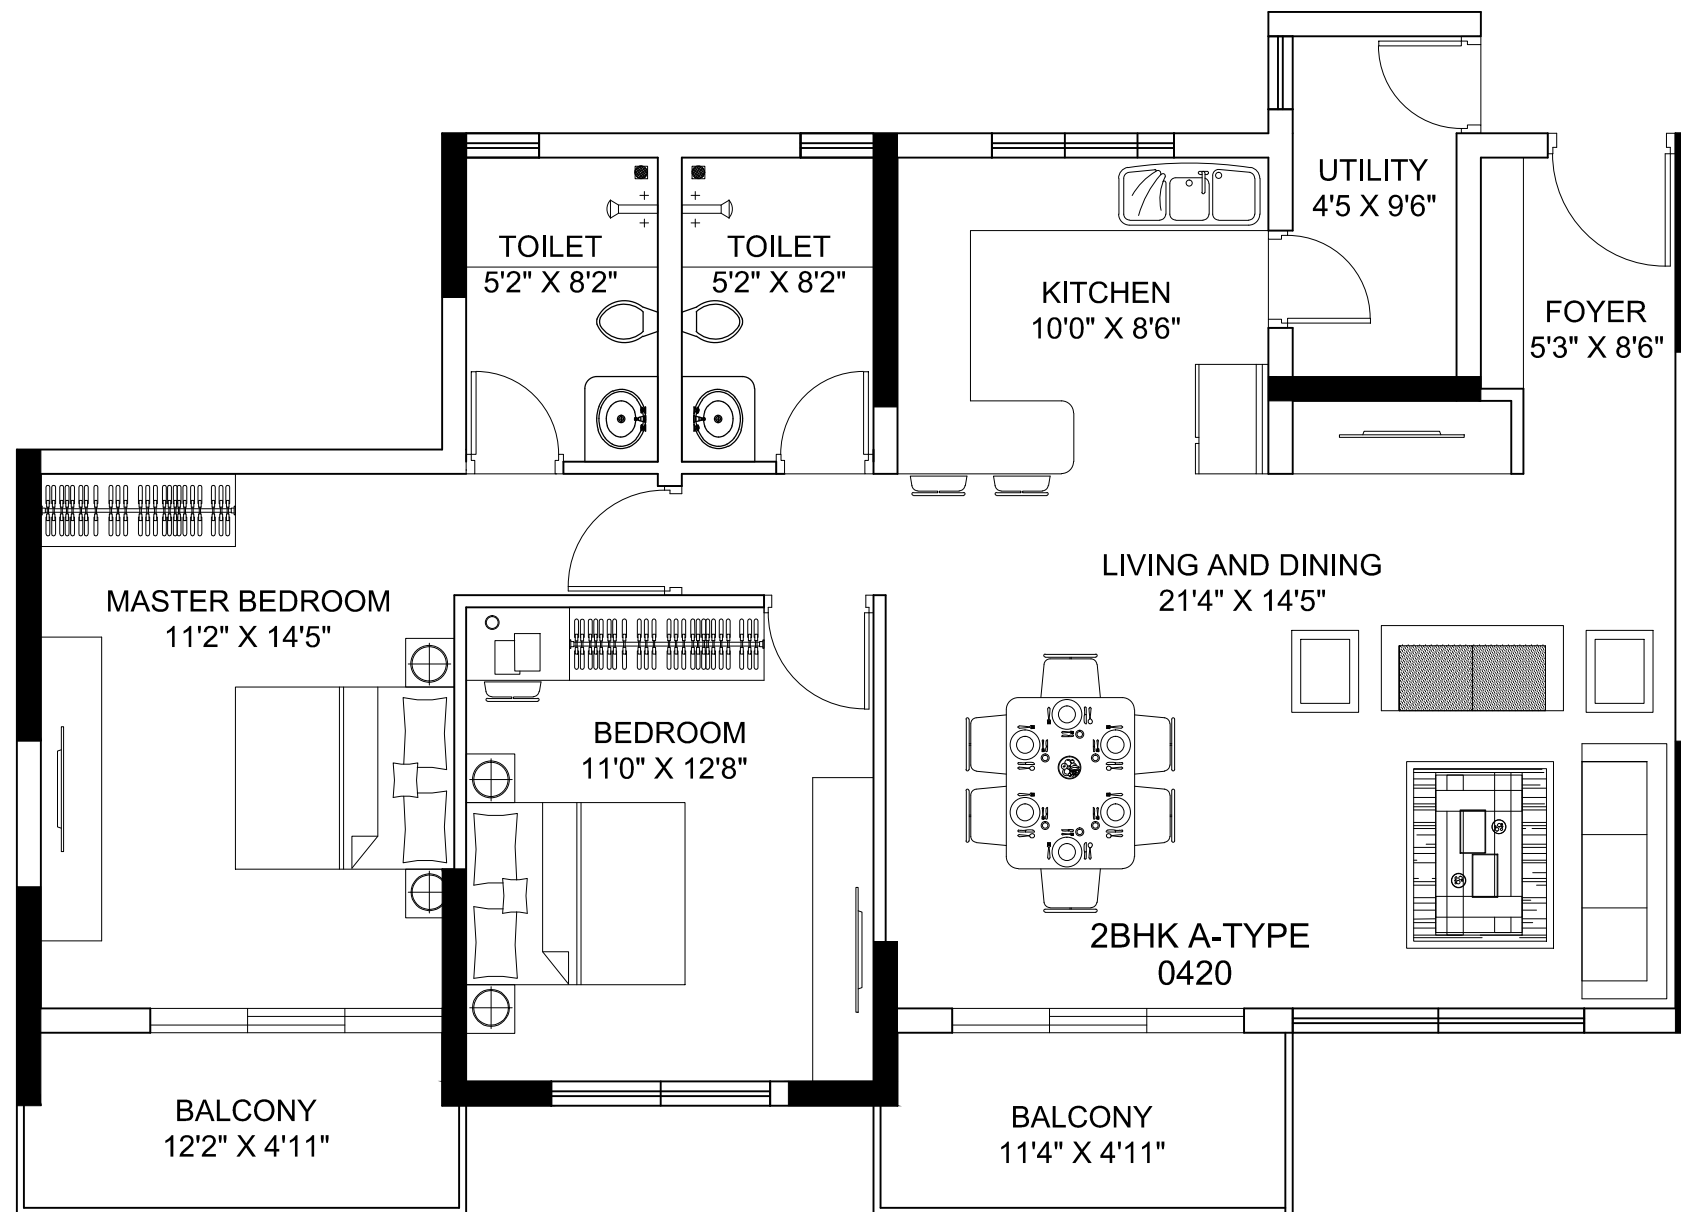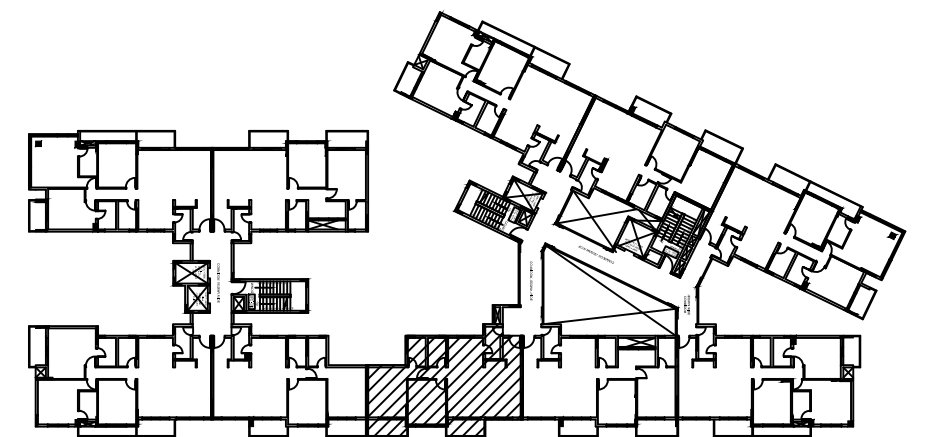

ARCHITECTS




V.B.T. CONSORTIUM
 ARCHITECTS & ENGINEERS
 324, PALACE UPPER ORCHARDS,
 BANGALORE - 560 080
 Email : vbtarchitect@gmail.com
 Phone : (080) 23615656 Fax : (080) 23614546

**PROJECT NAME :
 WINDSOR TROIKA**



DRAWING TITLE :

UNIT PLAN

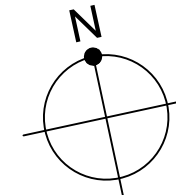

SCALE : NTS

DATE : 26-10-2015